



MAIN & AUX POLES
CONNECTED IN PARALLEL

REV A

NIDEC CONFIDENTIAL
NIDEC MOTOR CORPORATION 25-Sep-13

REVISION DESCRIPTION FOR: C8396-12	SCALE: NONE	UNITS: IN	TITLE: DIAGRAM OF CONNECTIONS	NIDEC MOTOR CORPORATION
CHANGED MARKUP EMERSON TO NIDEC.	TOLERANCES ON DIMENSIONS (UNLESS OTHERWISE SPECIFIED)		ISSUED BY: J.G.SALINAS	APPROVED BY: J.I.SALAZAR
MATERIAL:	INCHES	mm	REVISION DATE: 25-SEP-2013	SHEET NUMBER: 1 OF 2
	± .015		CODE: D04	DWG NO.: 762924
	ANGLES: X° = ±1°			DWG SIZE: B

VISTA LADO CABLES

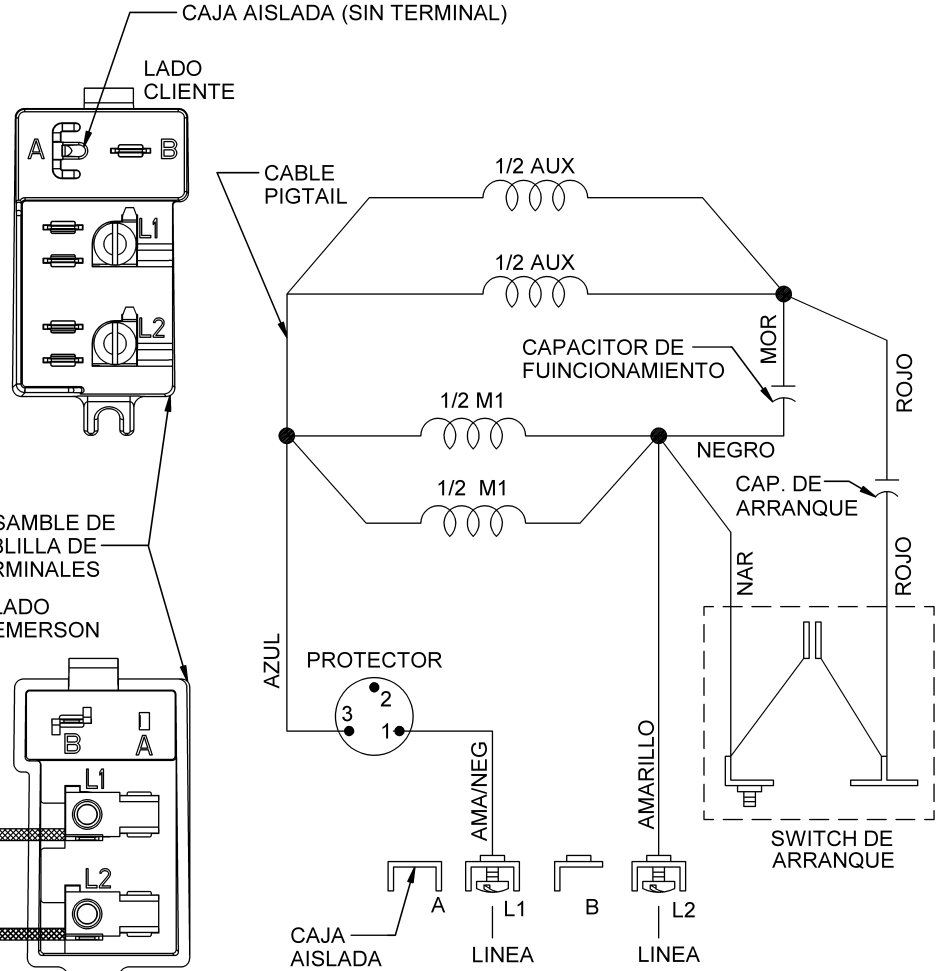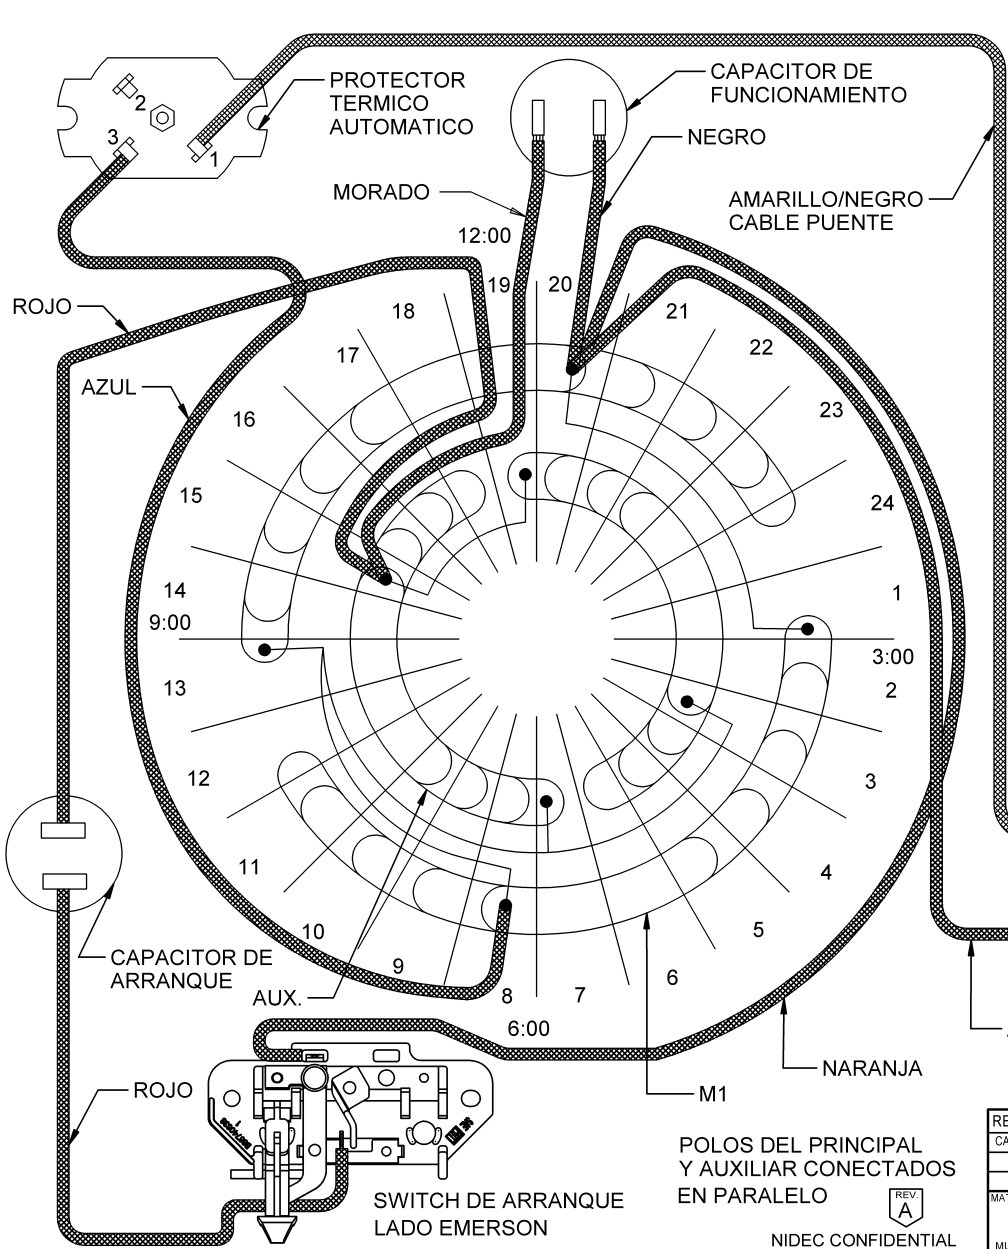

ROTACION: CW LADO CABLES
T63, 2P, VOLTAGE SENCILLO, NON-REV

POLOS DEL PRINCIPAL
Y AUXILIAR CONECTADOS
EN PARALELO

REV
A

NIDEC CONFIDENTIAL
NIDEC MOTOR CORPORATION 25-Sep-13

REVISION DESCRIPTION FOR: C8396-12	SCALE: NONE	UNITS: IN	TITLE: DIAGRAMA DE CONEXIONES	NIDEC MOTOR CORPORATION
CAMBIO MARCO DE EMERSON A NIDEC.	TOLERANCES ON DIMENSIONS (UNLESS OTHERWISE SPECIFIED)		ISSUED BY: J.G.SALINAS	APPROVED BY: J.I.SALAZAR
MATERIAL:	INCHES	mm	REVISION DATE: 25-SEP-2013	SHEET NUMBER: 2 OF 2
	± .015		CODE: D04	DWG NO.: 762924
	ANGLES: X° = ±1°		REV: A	DWG SIZE: B